


NEW SUSPENDED CEILING
EXPOSED GRID SYSTEM
CEILING HEIGHT 2700mm
LAYOUT TO MATCH EXISTING.

EXISTING CARPET - REPAIR
and MAKE GOOD DAMAGE

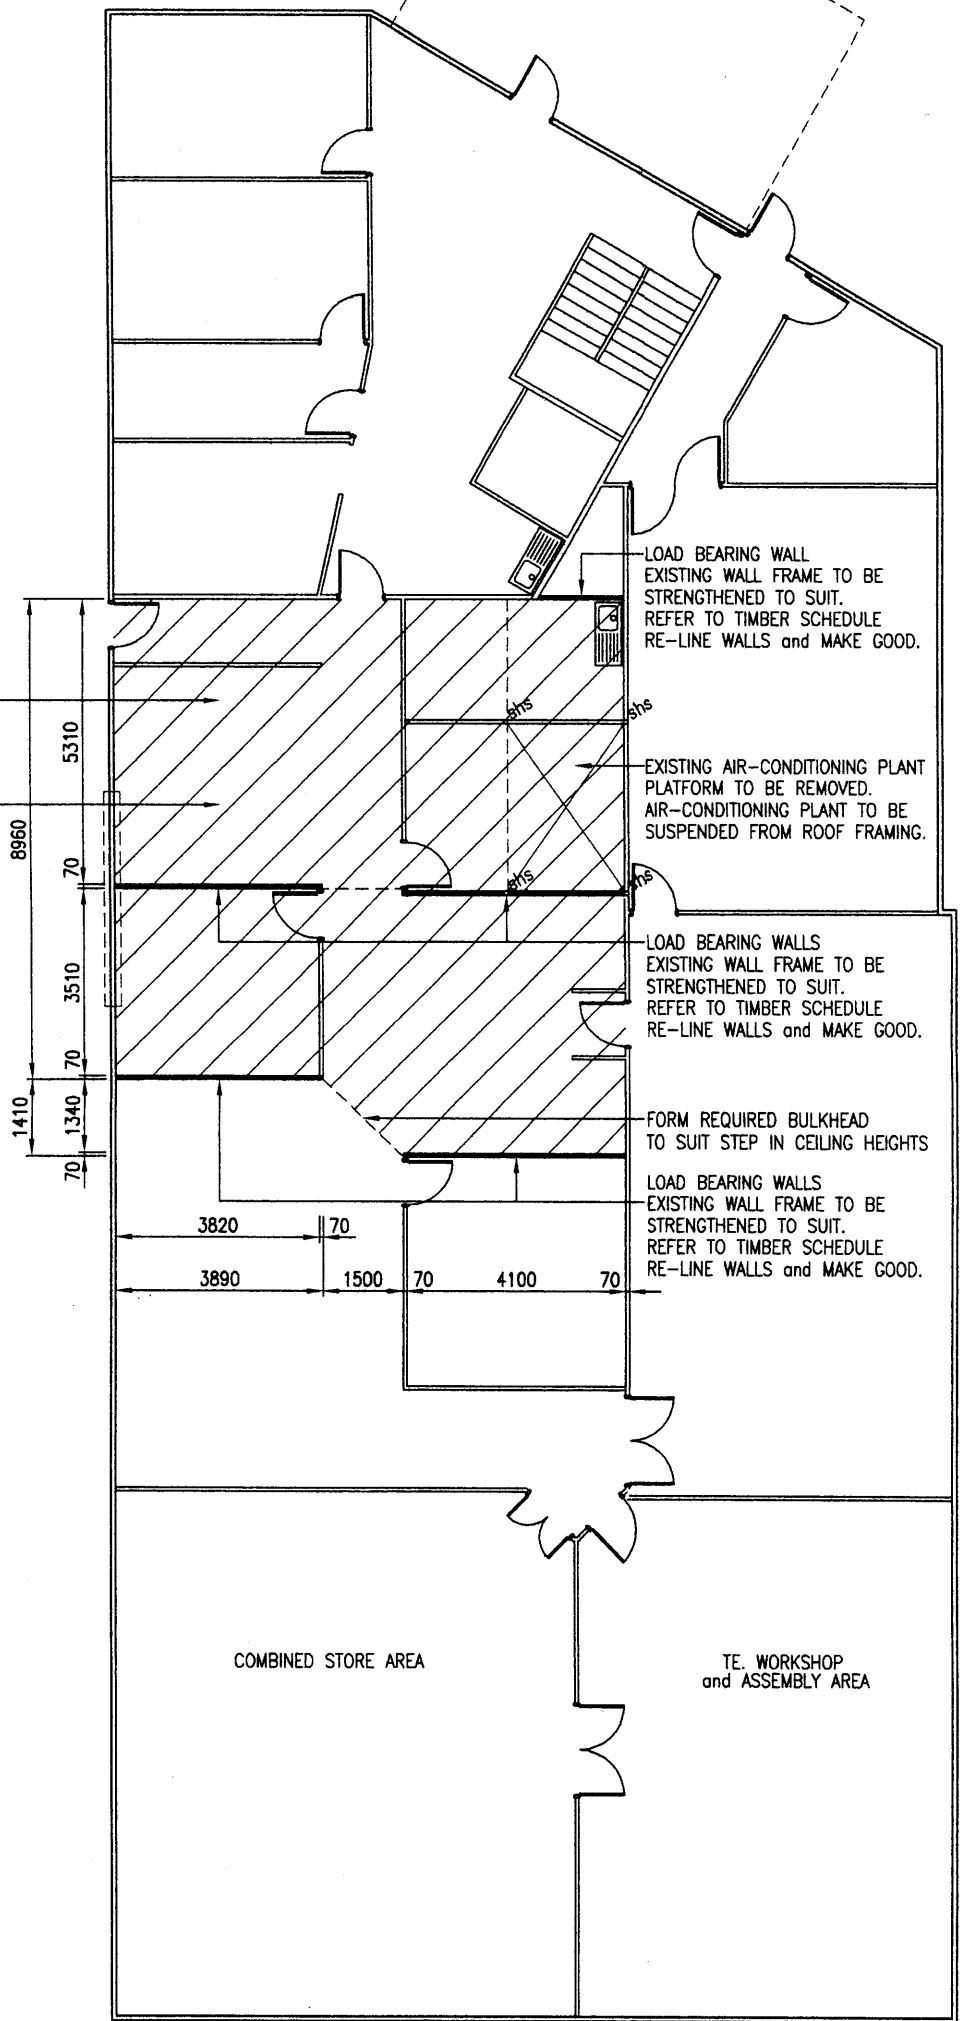

LOAD BEARING WALL
EXISTING WALL FRAME TO BE
STRENGTHENED TO SUIT.
REFER TO TIMBER SCHEDULE
RE-LINE WALLS and MAKE GOOD.

EXISTING AIR-CONDITIONING PLANT
PLATFORM TO BE REMOVED.
AIR-CONDITIONING PLANT TO BE
SUSPENDED FROM ROOF FRAMING.

LOAD BEARING WALLS
EXISTING WALL FRAME TO BE
STRENGTHENED TO SUIT.
REFER TO TIMBER SCHEDULE
RE-LINE WALLS and MAKE GOOD.

FORM REQUIRED BULKHEAD
TO SUIT STEP IN CEILING HEIGHTS

LOAD BEARING WALLS
EXISTING WALL FRAME TO BE
STRENGTHENED TO SUIT.
REFER TO TIMBER SCHEDULE
RE-LINE WALLS and MAKE GOOD.


COMBINED STORE AREA

TE. WORKSHOP
and ASSEMBLY AREA

1:100

BUILDING FLOOR PLAN

1:100

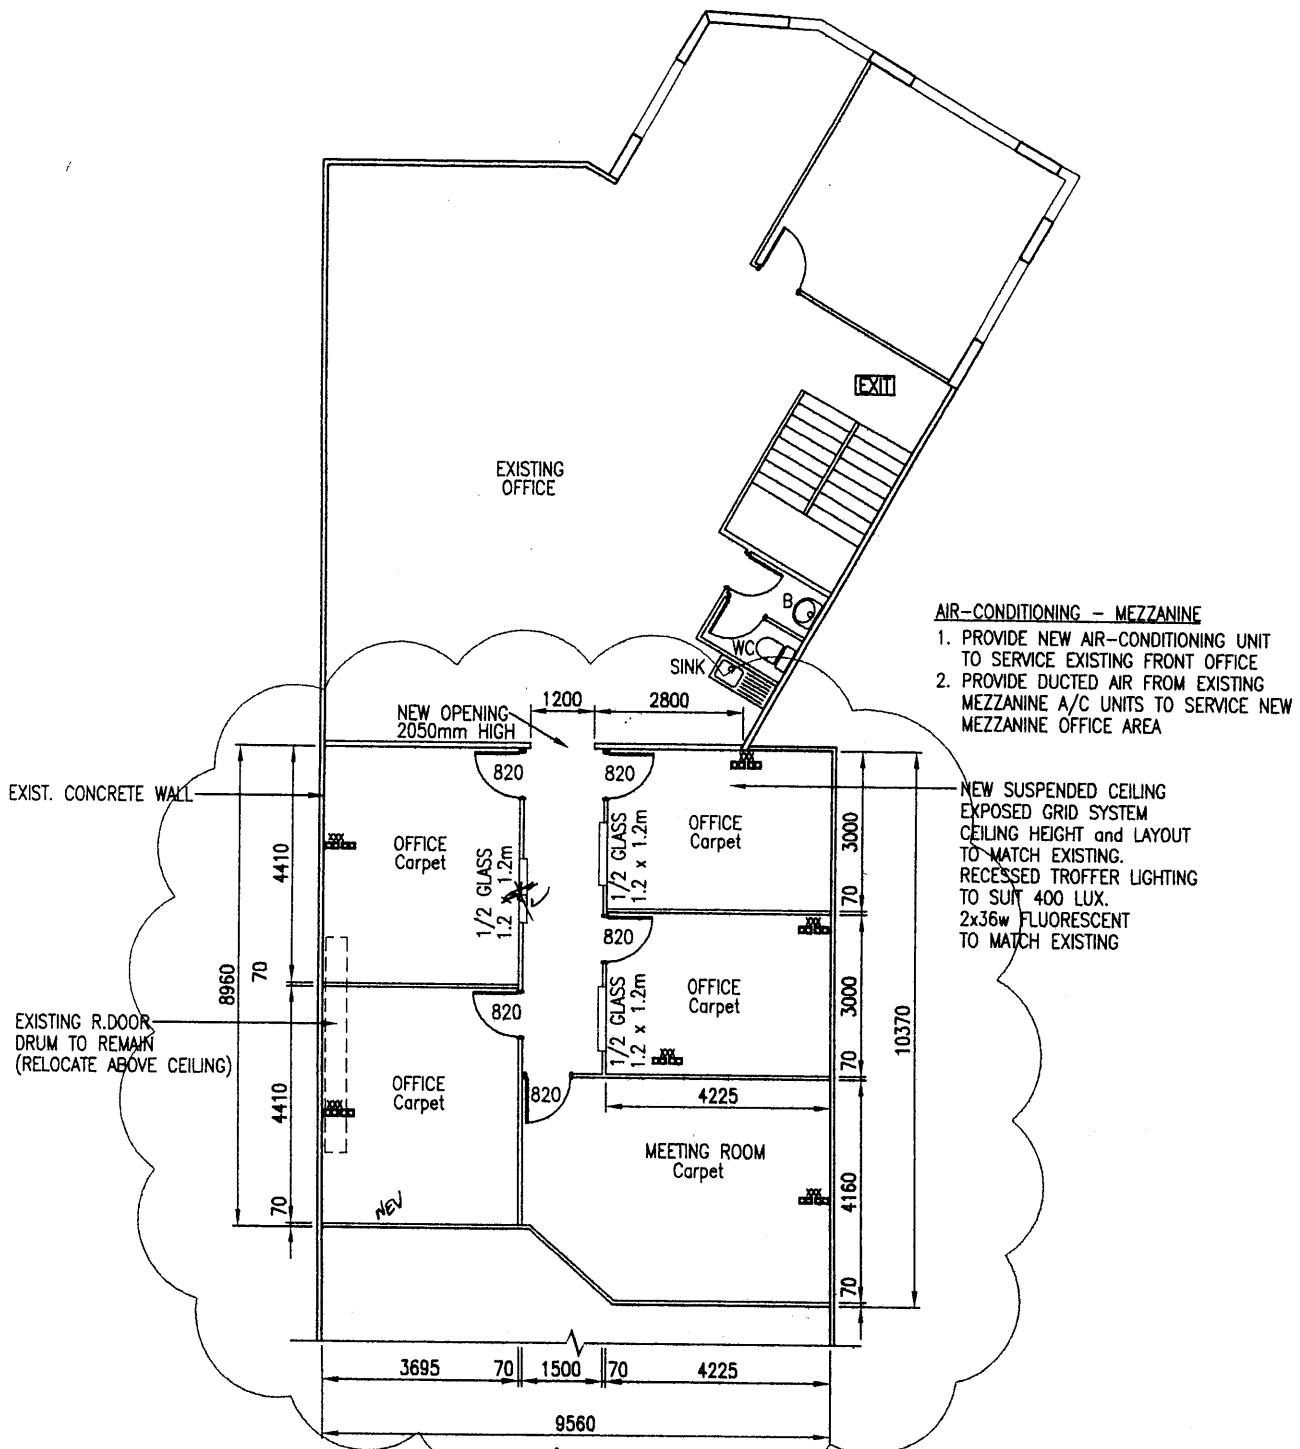

AIR-CONDITIONING - MEZZANINE

1. PROVIDE NEW AIR-CONDITIONING UNIT TO SERVICE EXISTING FRONT OFFICE
2. PROVIDE DUCTED AIR FROM EXISTING MEZZANINE A/C UNITS TO SERVICE NEW MEZZANINE OFFICE AREA

NEW SUSPENDED CEILING
EXPOSED GRID SYSTEM
CEILING HEIGHT and LAYOUT
TO MATCH EXISTING.
RECESSED TROFFER LIGHTING
TO SUIT 400 LUX.
2x36w FLUORESCENT
TO MATCH EXISTING

MEZZANINE FLOOR PLAN

ADDITIONAL MEZZANINE FLOOR AREA: 92.5sqm